

Smith Residence


Date

April 09, 2016

| | | |
|---|------------|-------------|
| ANTUNEZ <small>LANDSCAPE DESIGN, BUILD, MAINTENANCE</small> | Drawing No | Revision No |
| | 0002 | |
| Design/Revised | Drawn | |
| L. Antunez | E. Antunez | |
| Scale | | |
| 3/4" = 1'-0" | | |

Sheet Title

Hardscape Plan

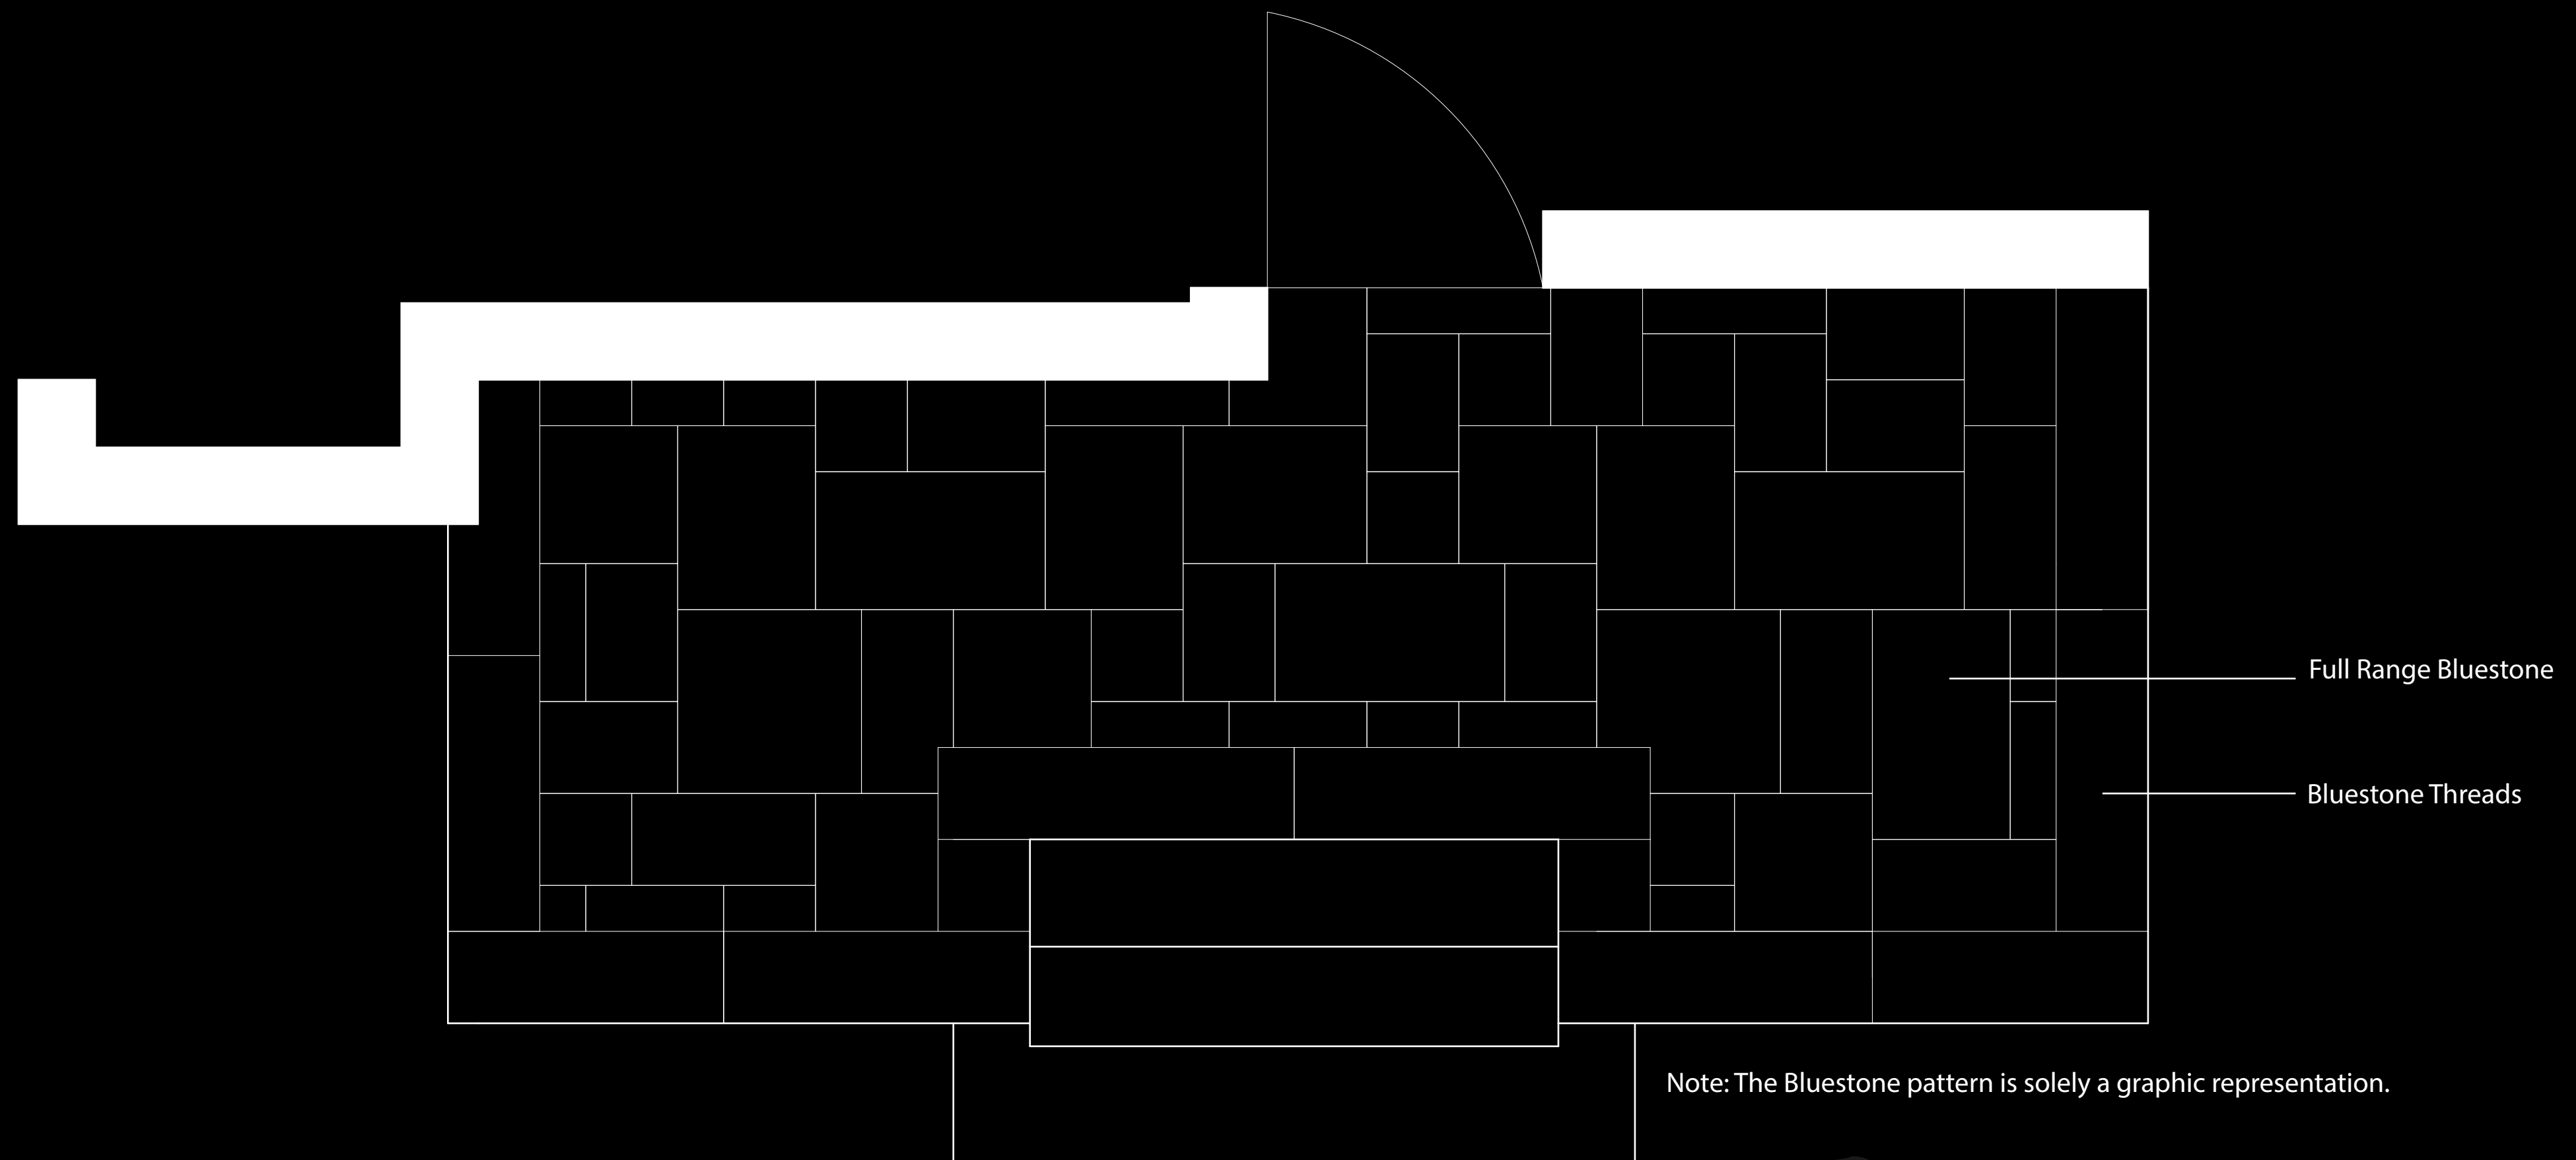

Plan



East Elevation